



SuperiorCrete Fence

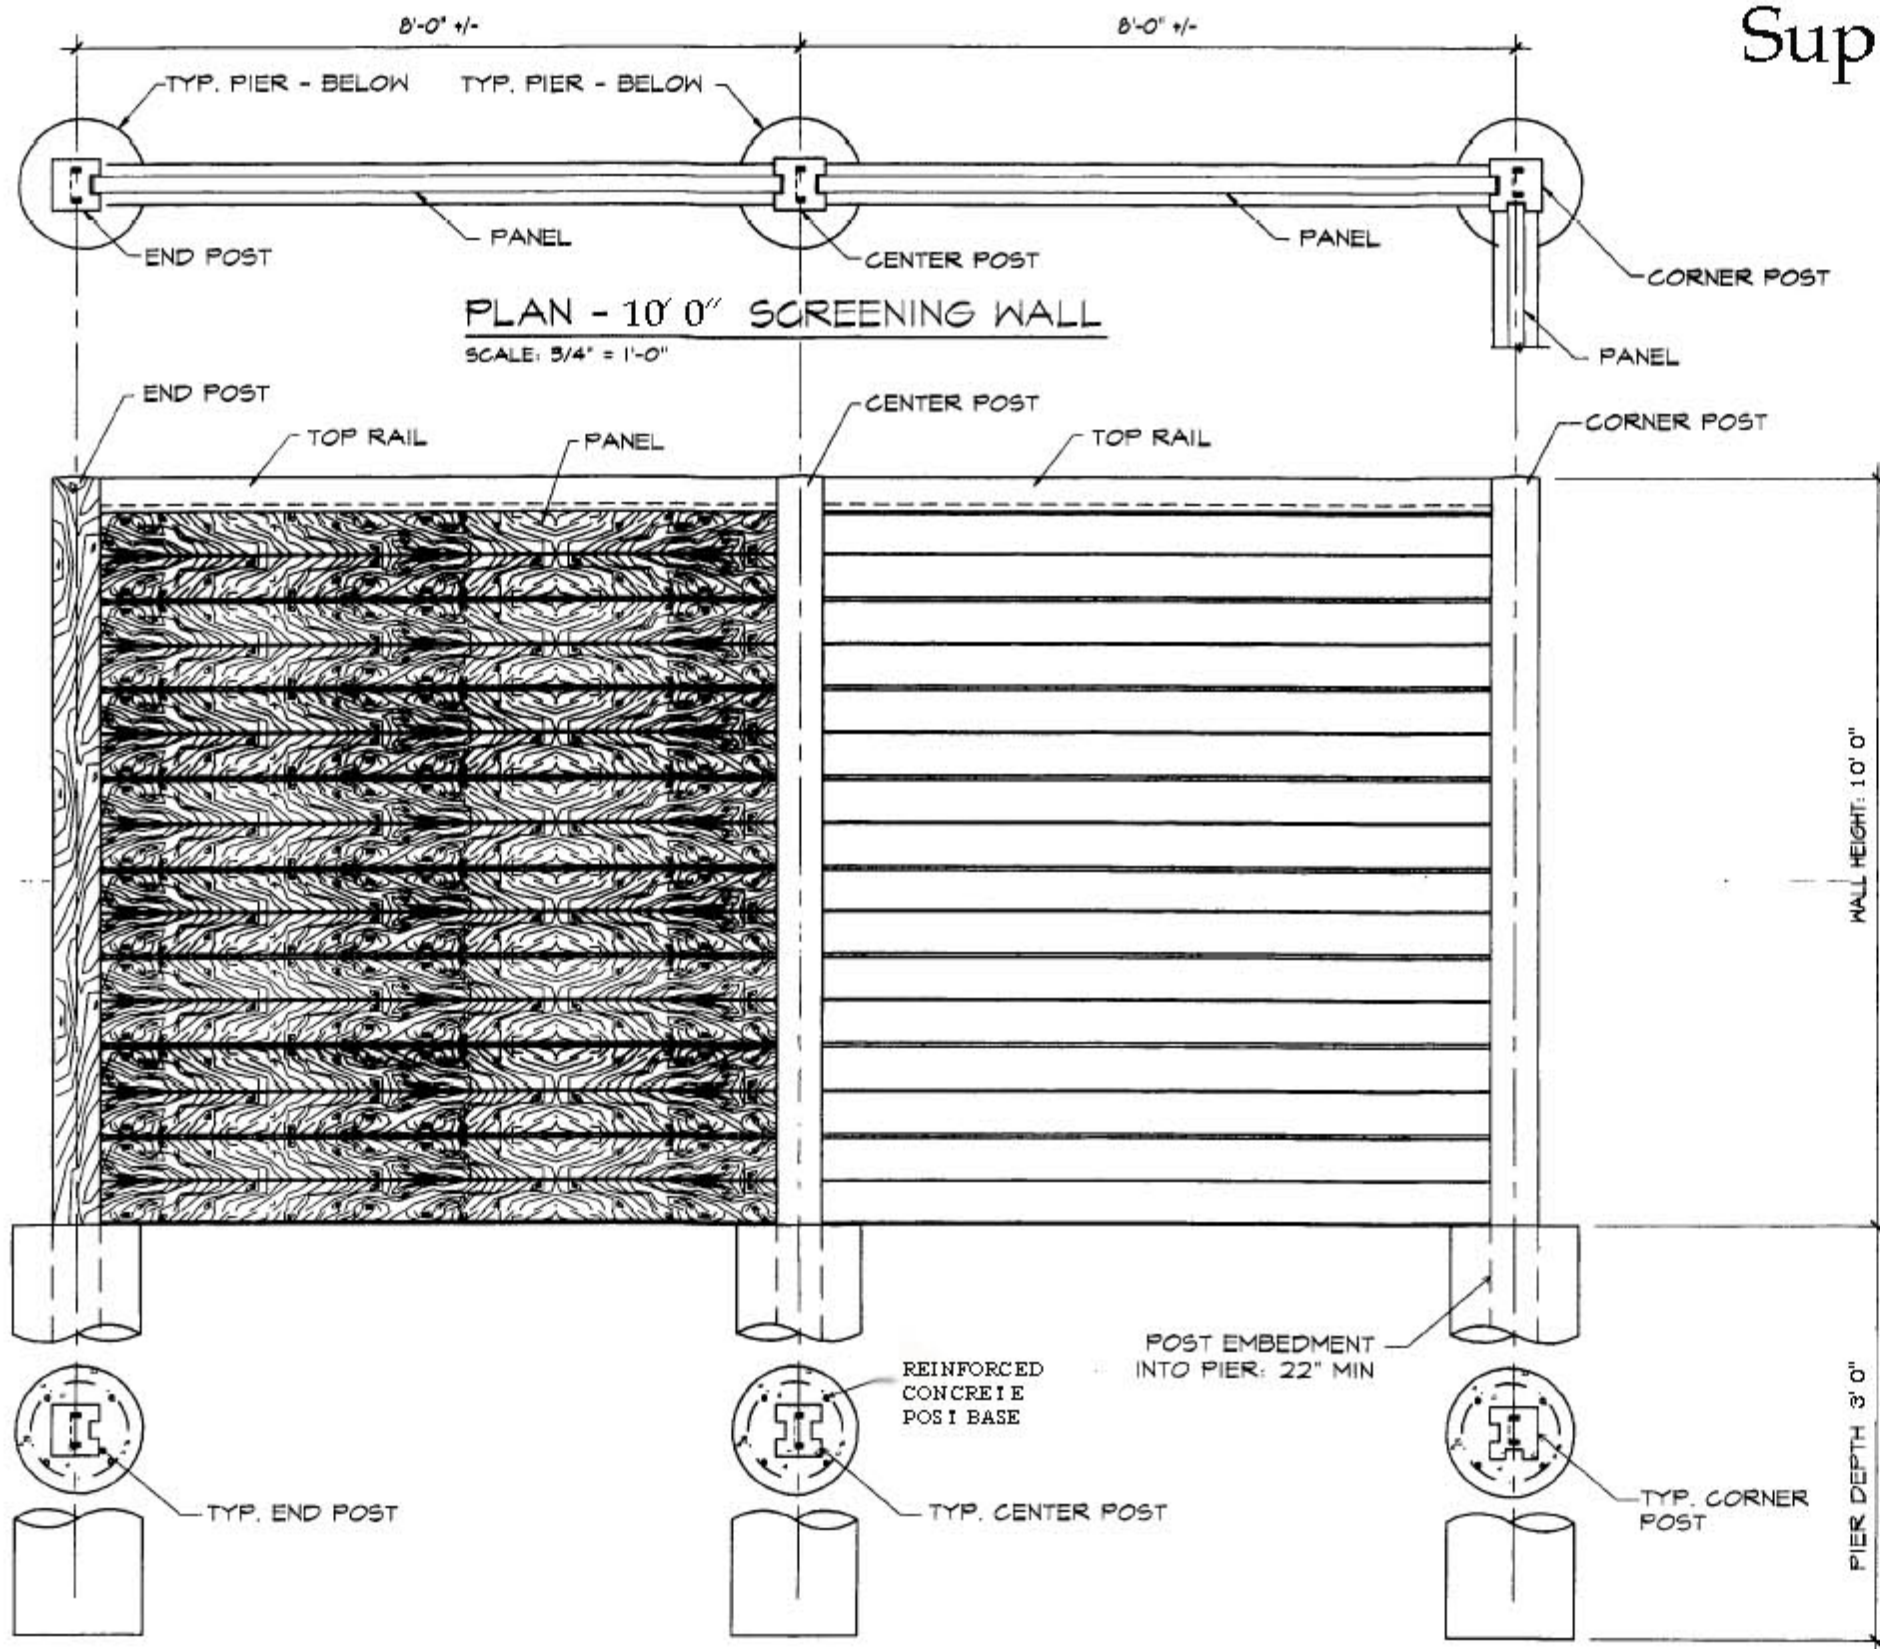

ELEVATION @ PANELS
SCALE: 1" = 1'-0"

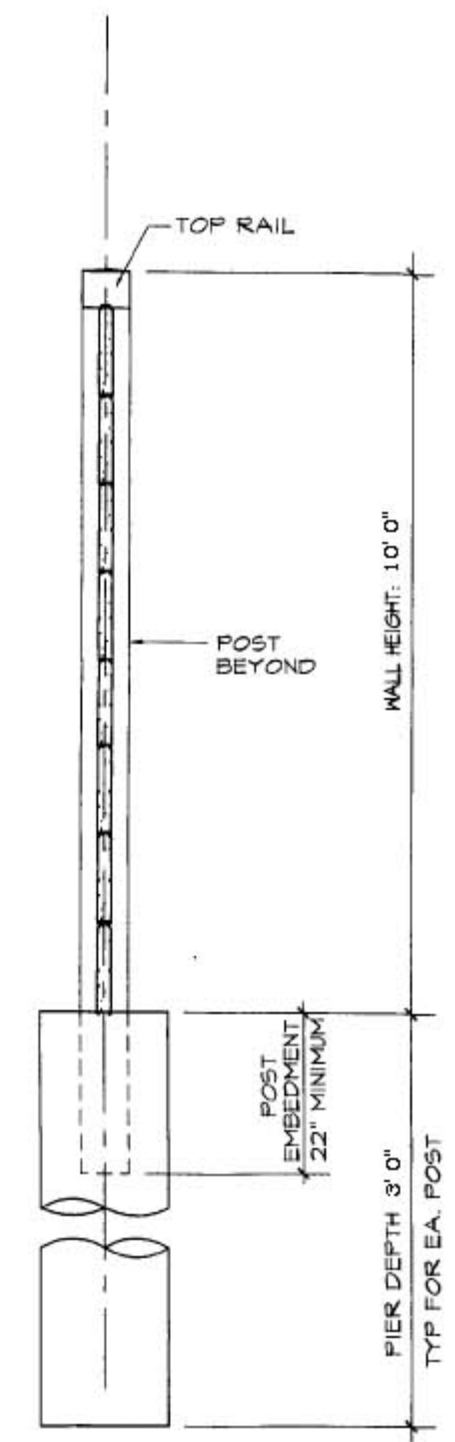

SECTION @ PANELS
SCALE: 1" = 1'-0"