
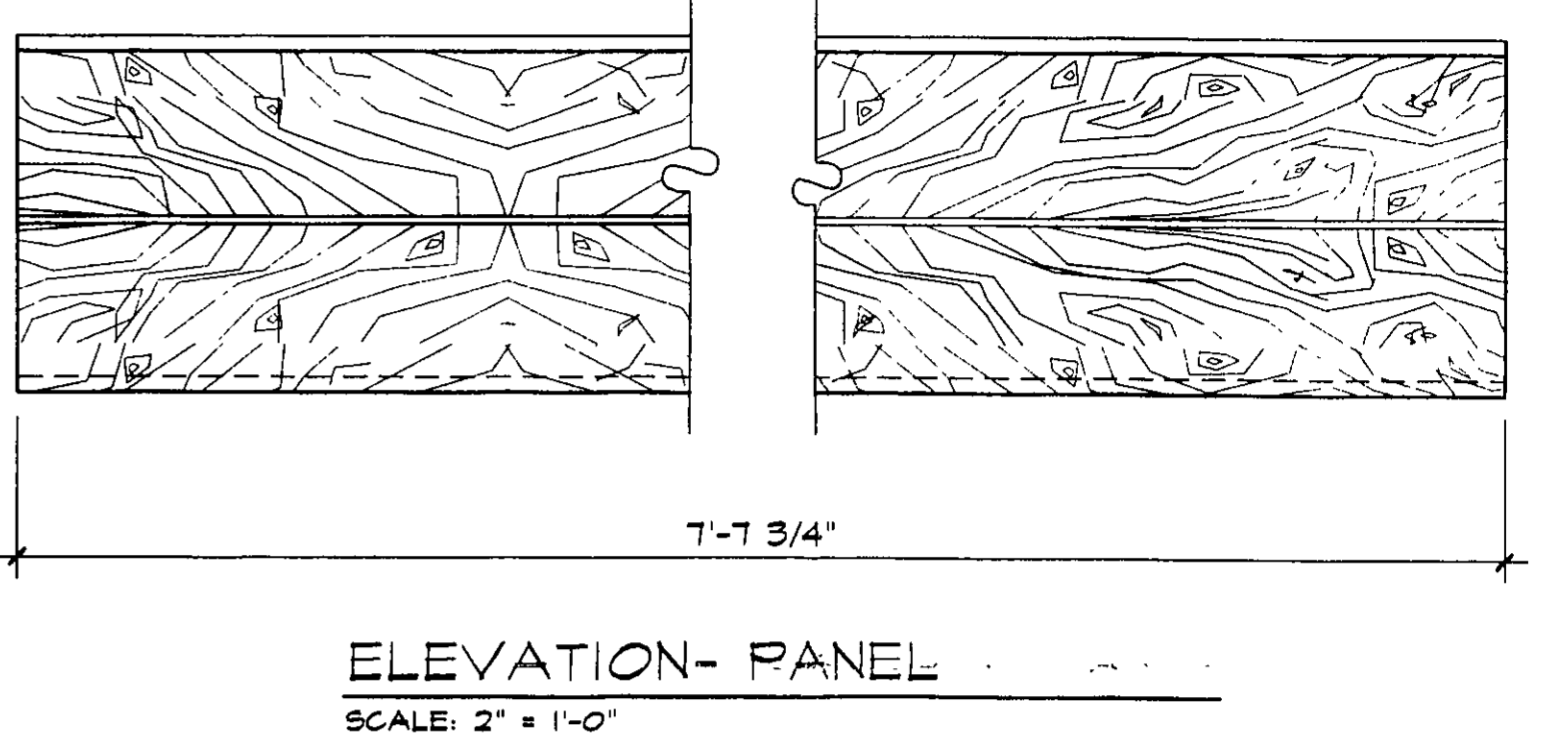



SECTIONS - POSTS  
SCALE: 2" = 1'-0"

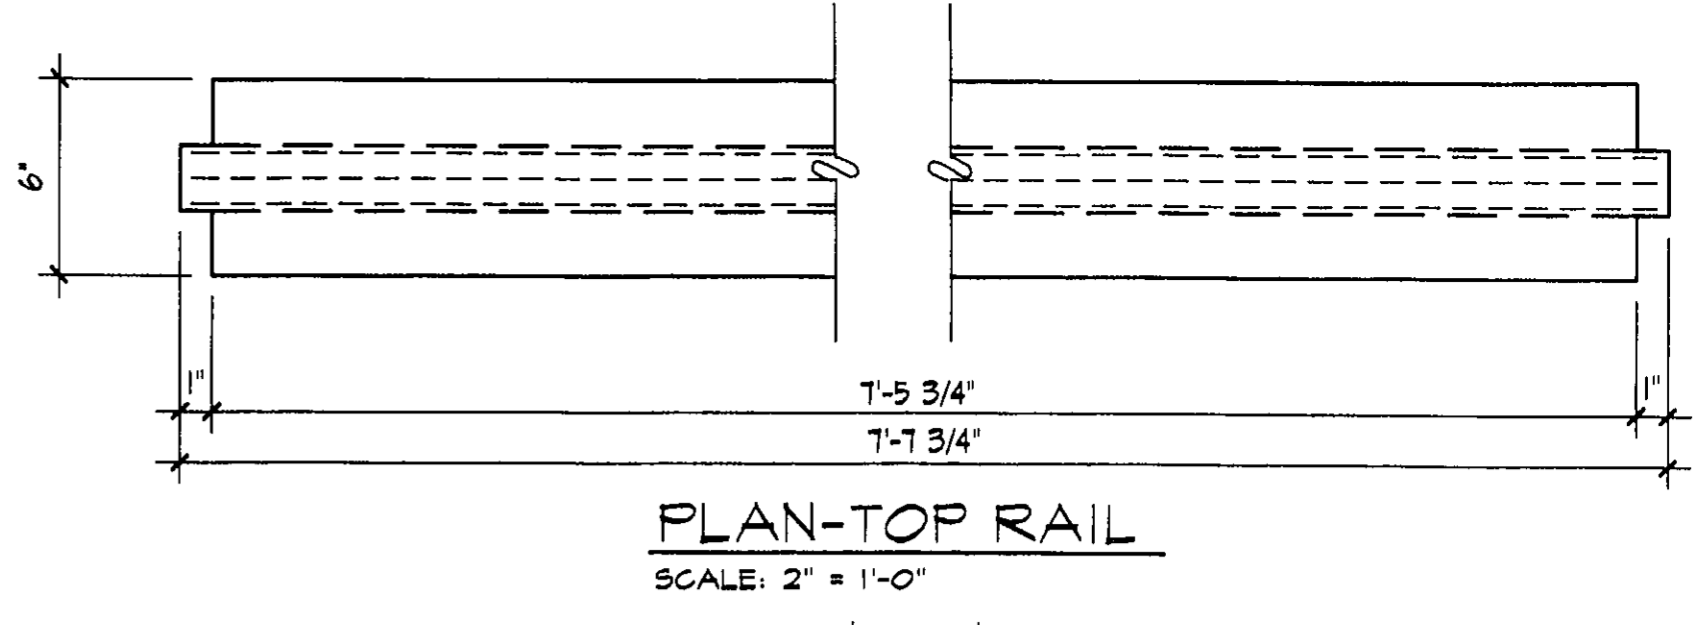

# SuperiorCrete Fence Horizontal

Manufactured By:  
Rocky Mountain Stoneworks Ltd.  
26076 31B Ave  
Aldergrove BC V4W 2Z6  
Phone: (604) 857-9000  
Fax: (604) 857-3797  
Email: info@rockymountainstoneworks.ca

FOR REFERENCE ONLY

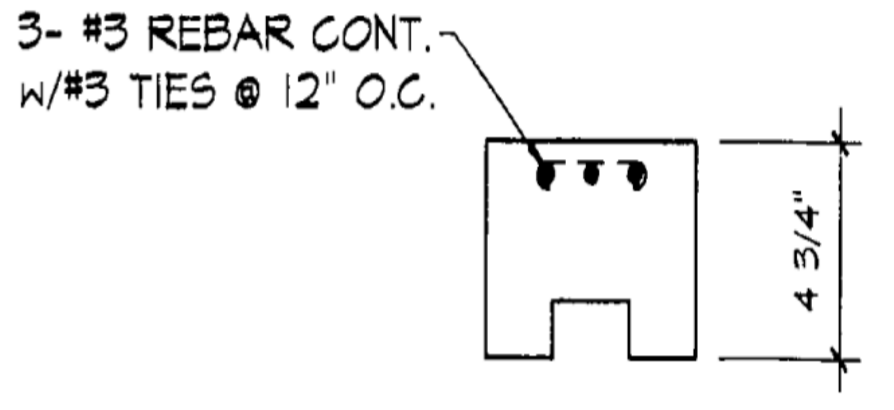

SECTION-TOP RAIL  
SCALE: 2" = 1'-0"

