

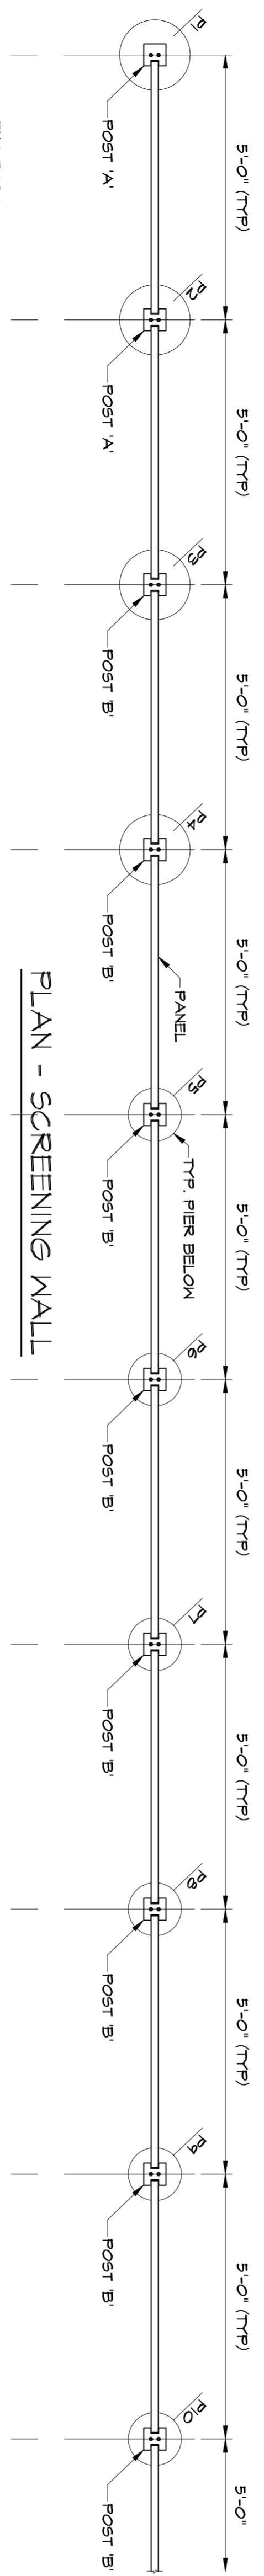


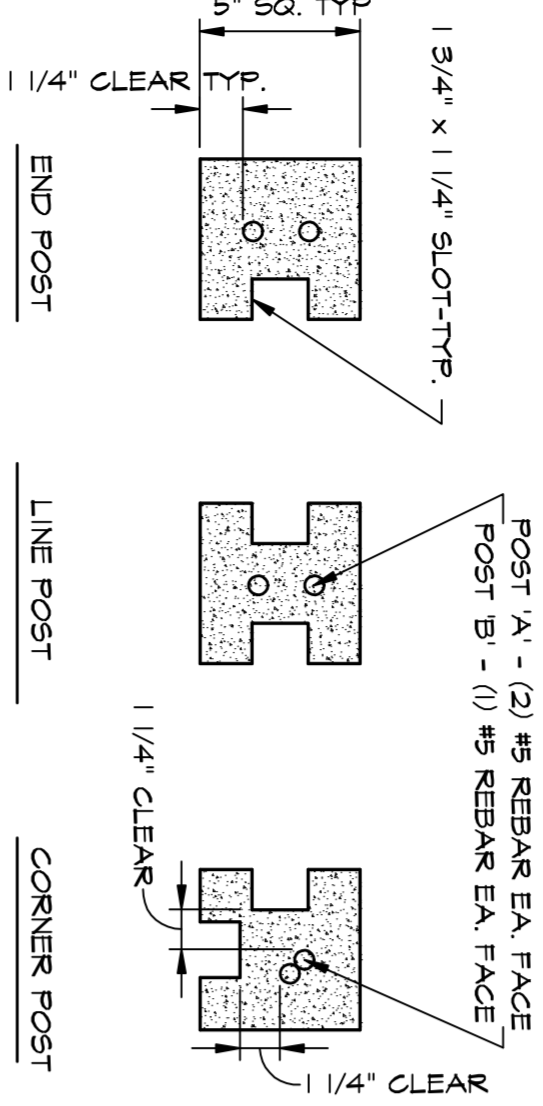


Cobblecrete Fence

Manufactured By:


Rocky Mountain Stoneworks Ltd.
 26076 31B Ave
 Aldergrove BC V4W 2Z6
 Phone: (604) 857-9000
 Fax: (604)-857-3797
 Email: info@rockymountainstoneworks.ca

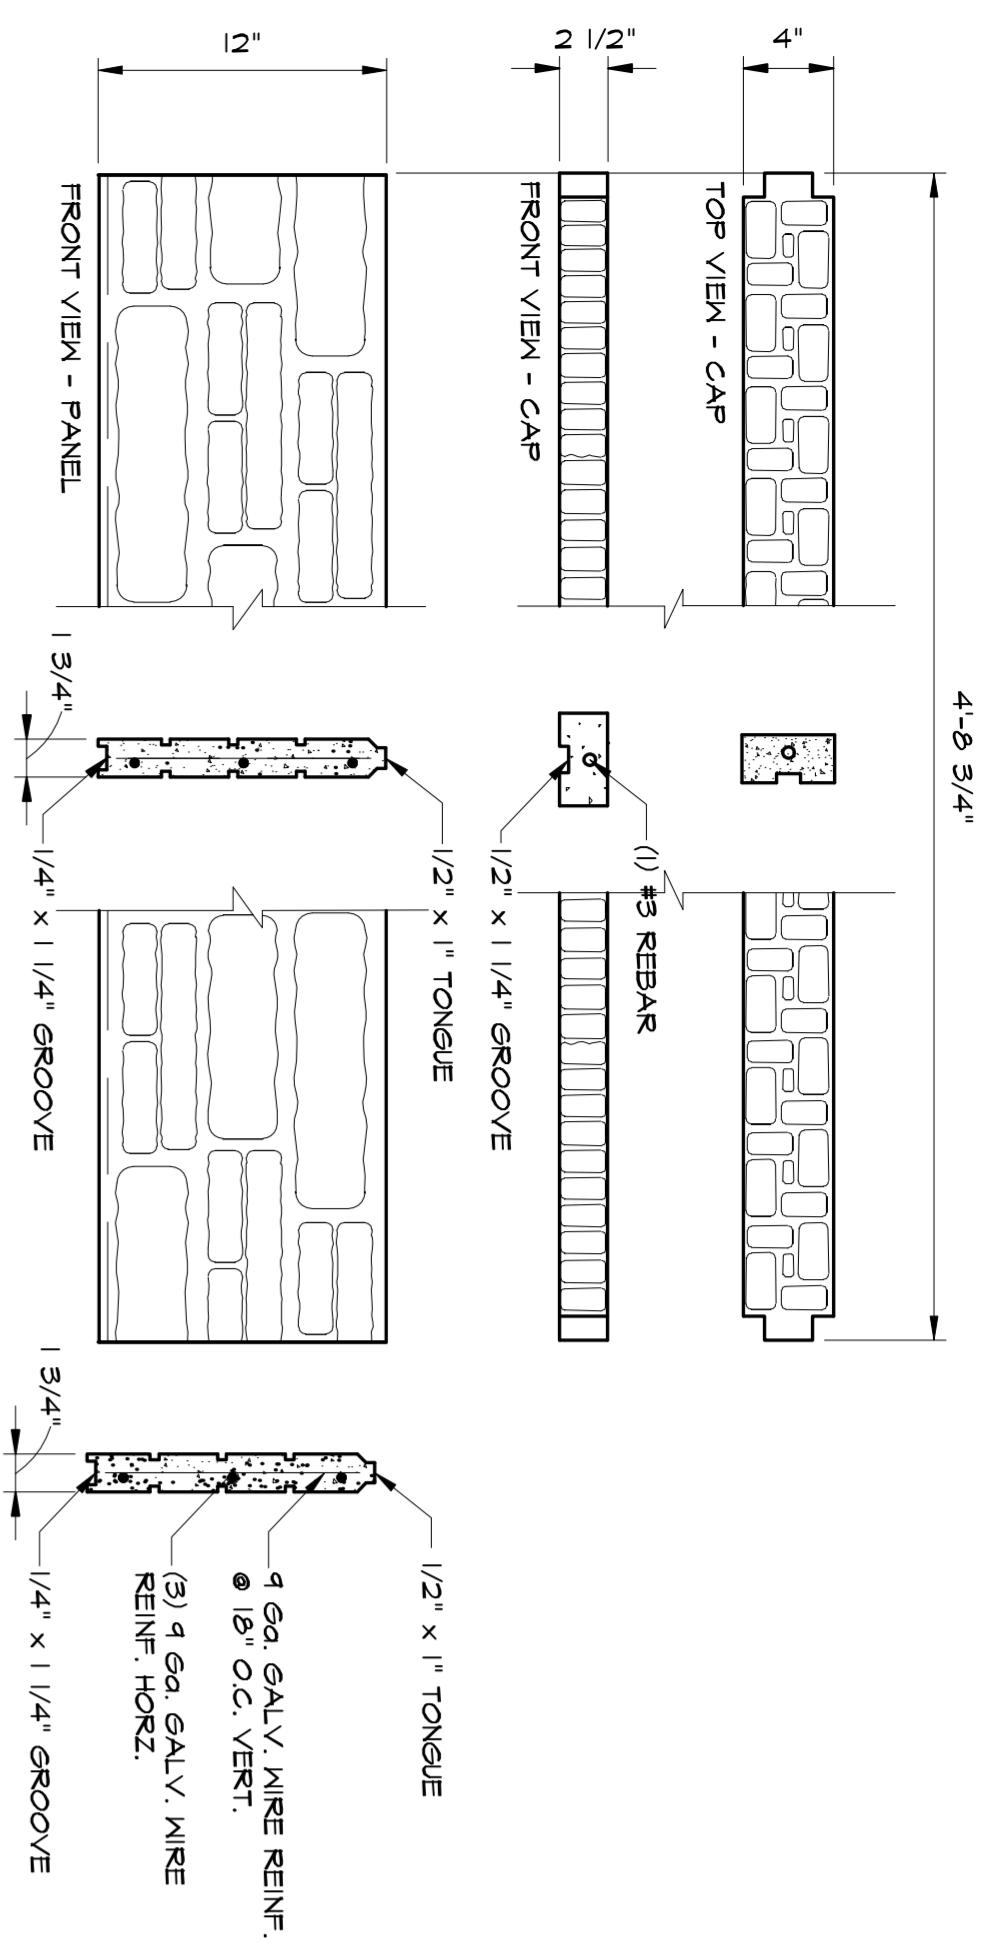

FOR REFERENCE ONLY

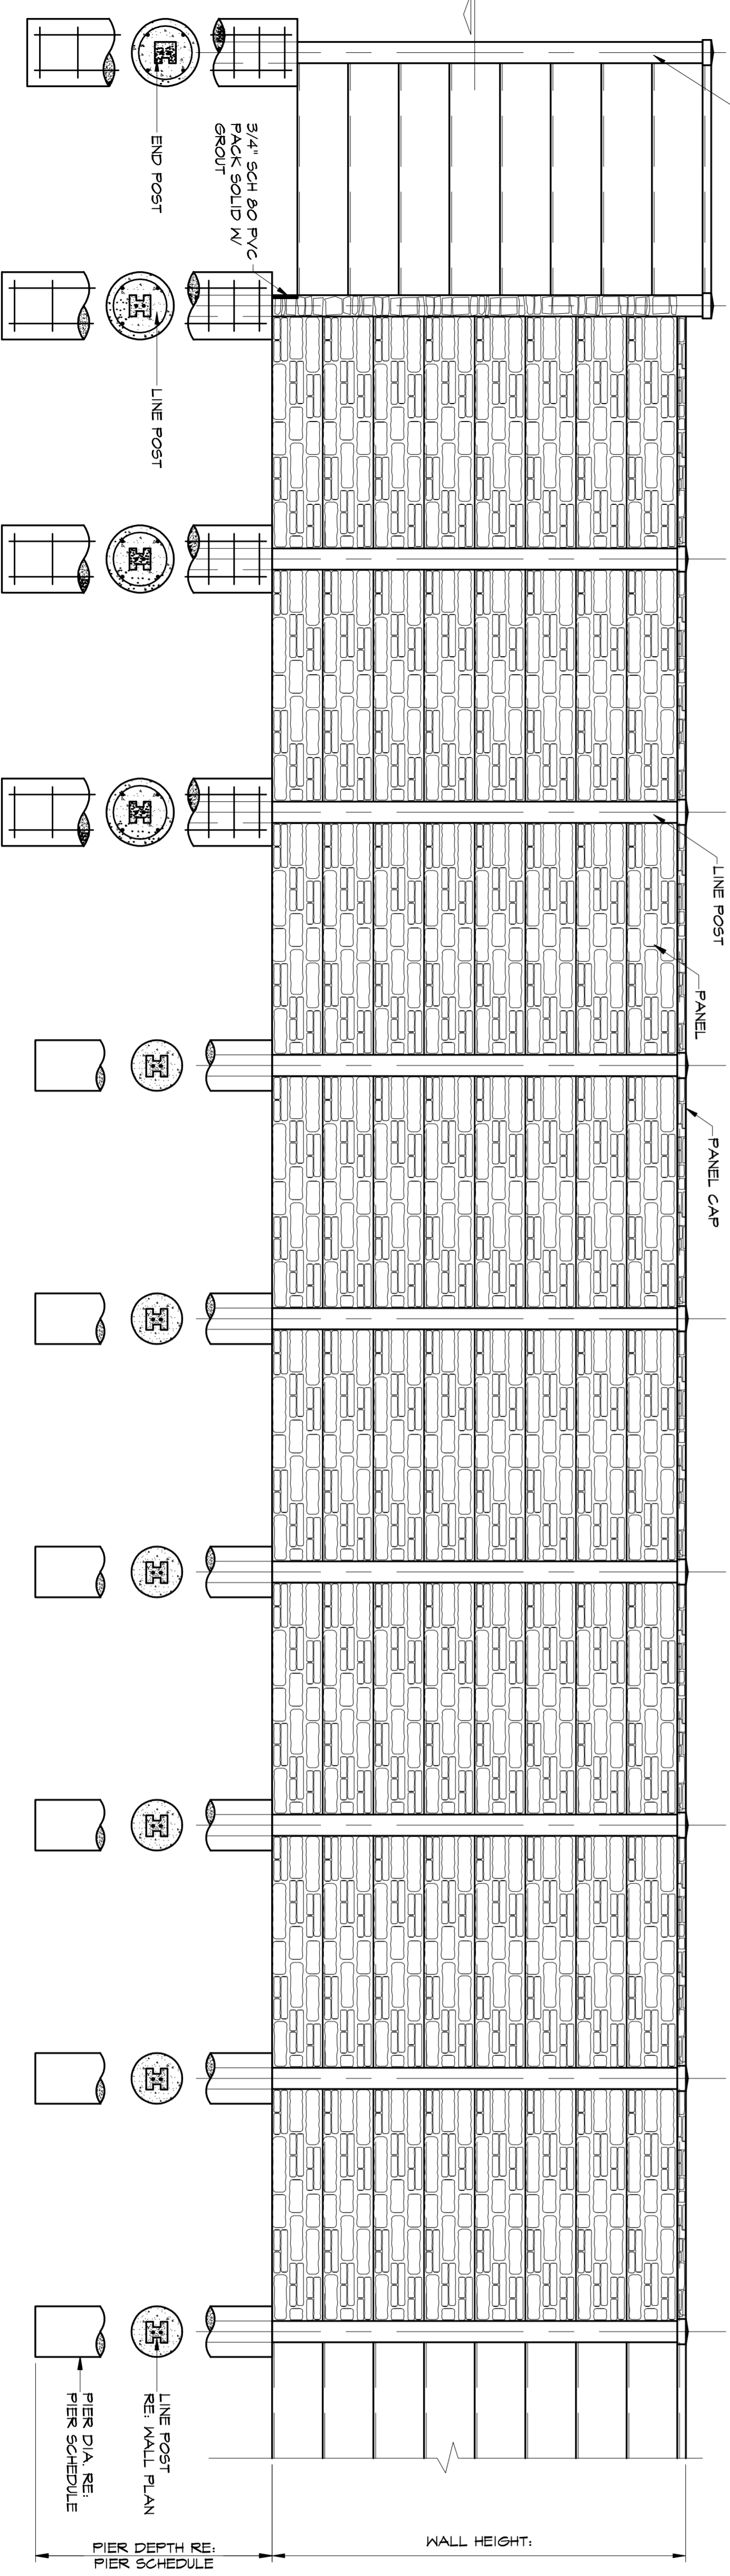

NOTE:
 THE WALL SHALL BE
 STEPPED ACCORDING
 TO CHANGES IN GRADE

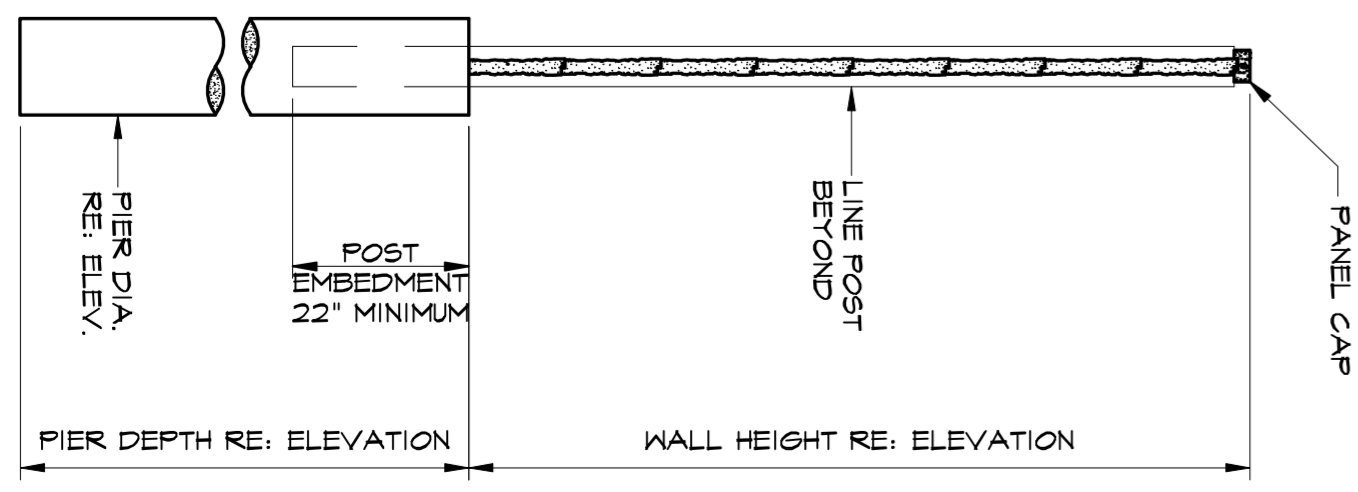

ELEVATION - SCREENING WALL
 SCALE 1/2" = 1'-0"

SECTION - SCREENING WALL
 SCALE 1/2" = 1'-0"